


MINIMUM STOPPING SIGHT DISTANCES

DESIGN SPEED MPH	20	25	30	35	40	50	60
STOPPING DISTANCE, (S) FEET	115	155	200	250	305	425	570
K VALUE FOR;							
CREST VERTICAL CURVE	7	12	19	29	44	84	151
SAG VERTICAL CURVE	17	26	37	49	64	96	136

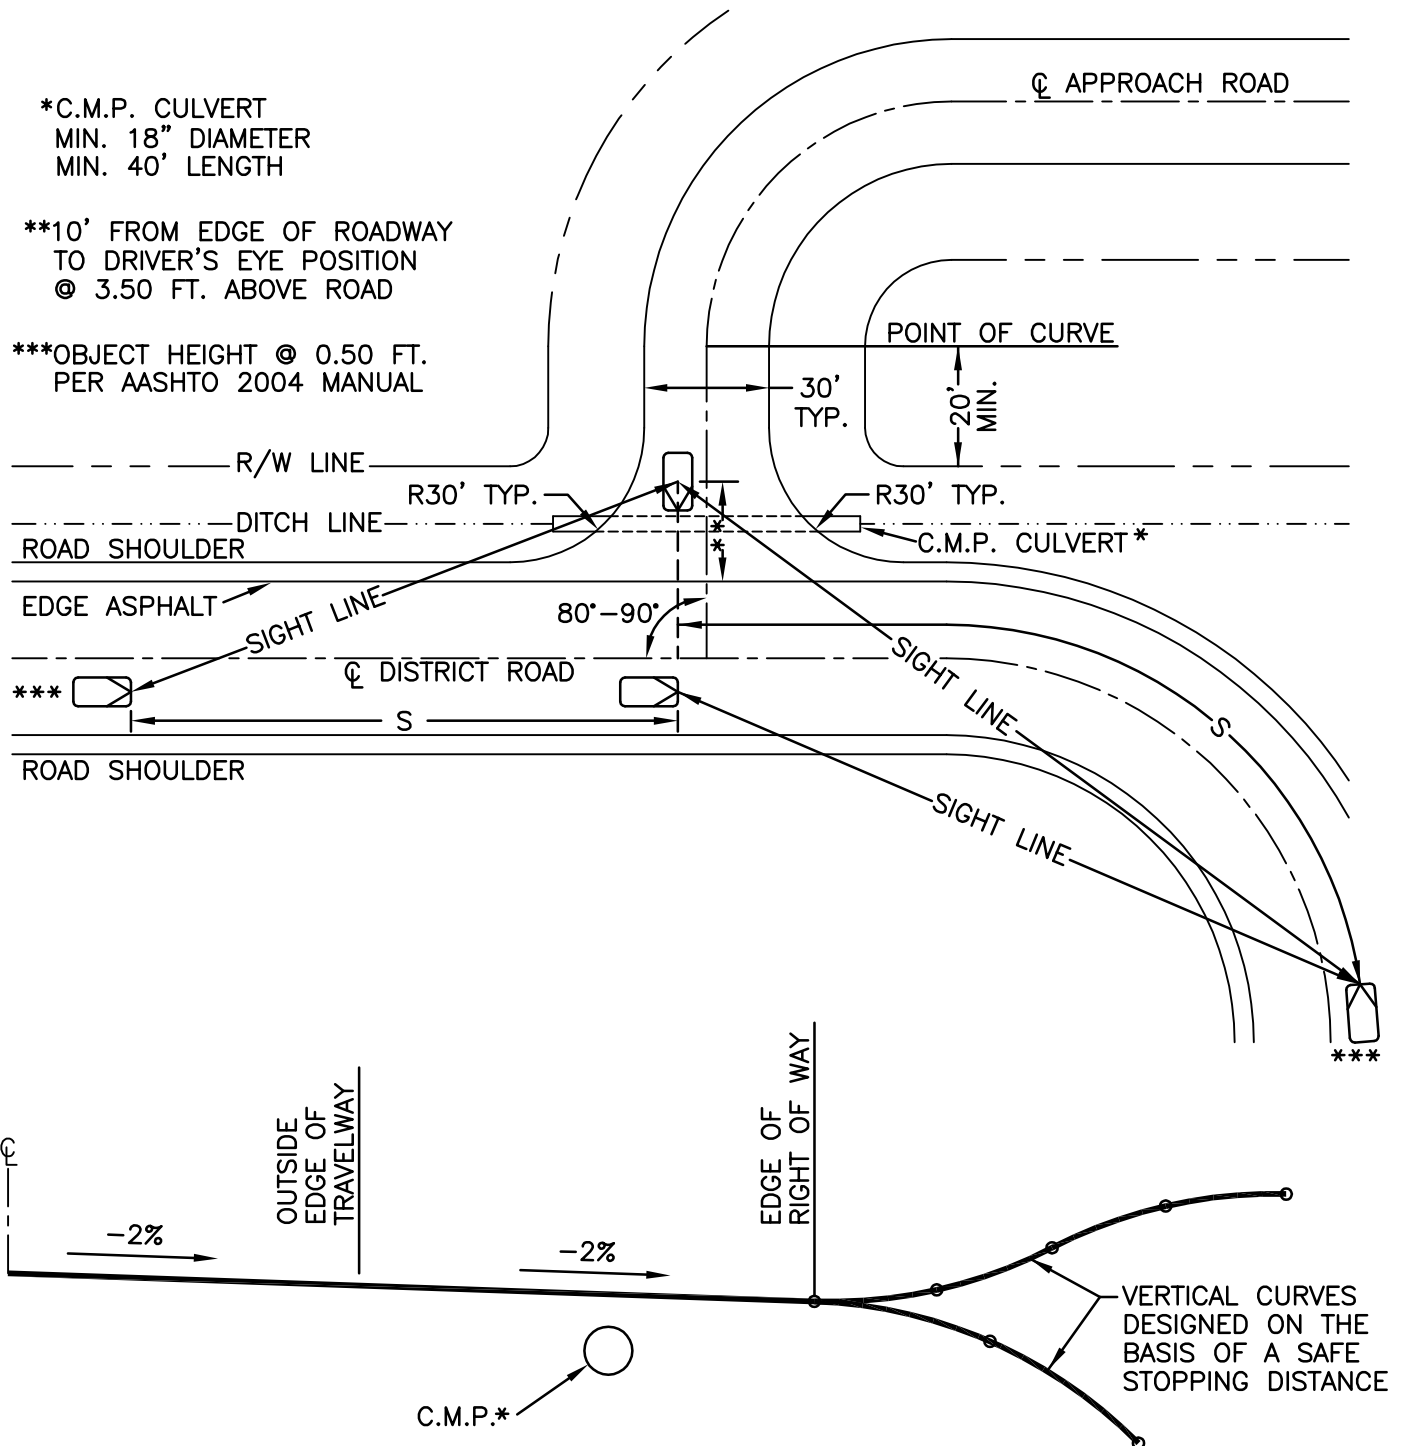

DATE:	JANUARY 2008
DESIGNED BY:	RJLE
FILE:	SD-3A.DWG
SHEET:	SD-3A

STANDARD APPROACH LAYOUT

INDEPENDENT HIGHWAY DISTRICT
BONNER COUNTY, IDAHO